

1  
A2.1 FIRST FLOOR PLAN  
1/4" = 1'-0"


FREDERICK TAYLOR, AIA  
1433 OTIS STREET NE  
WASHINGTON DC, 20017  
(202) 635-8087

RASEVIC CONSTRUCTION  
5200 RIVER ROAD  
BETHESDA, MD 20816  
(301) 986-6900

5220 NAHANT STREET  
BETHESDA, MARYLAND 20816

TITLE: SCALE: DATE:

A2.1

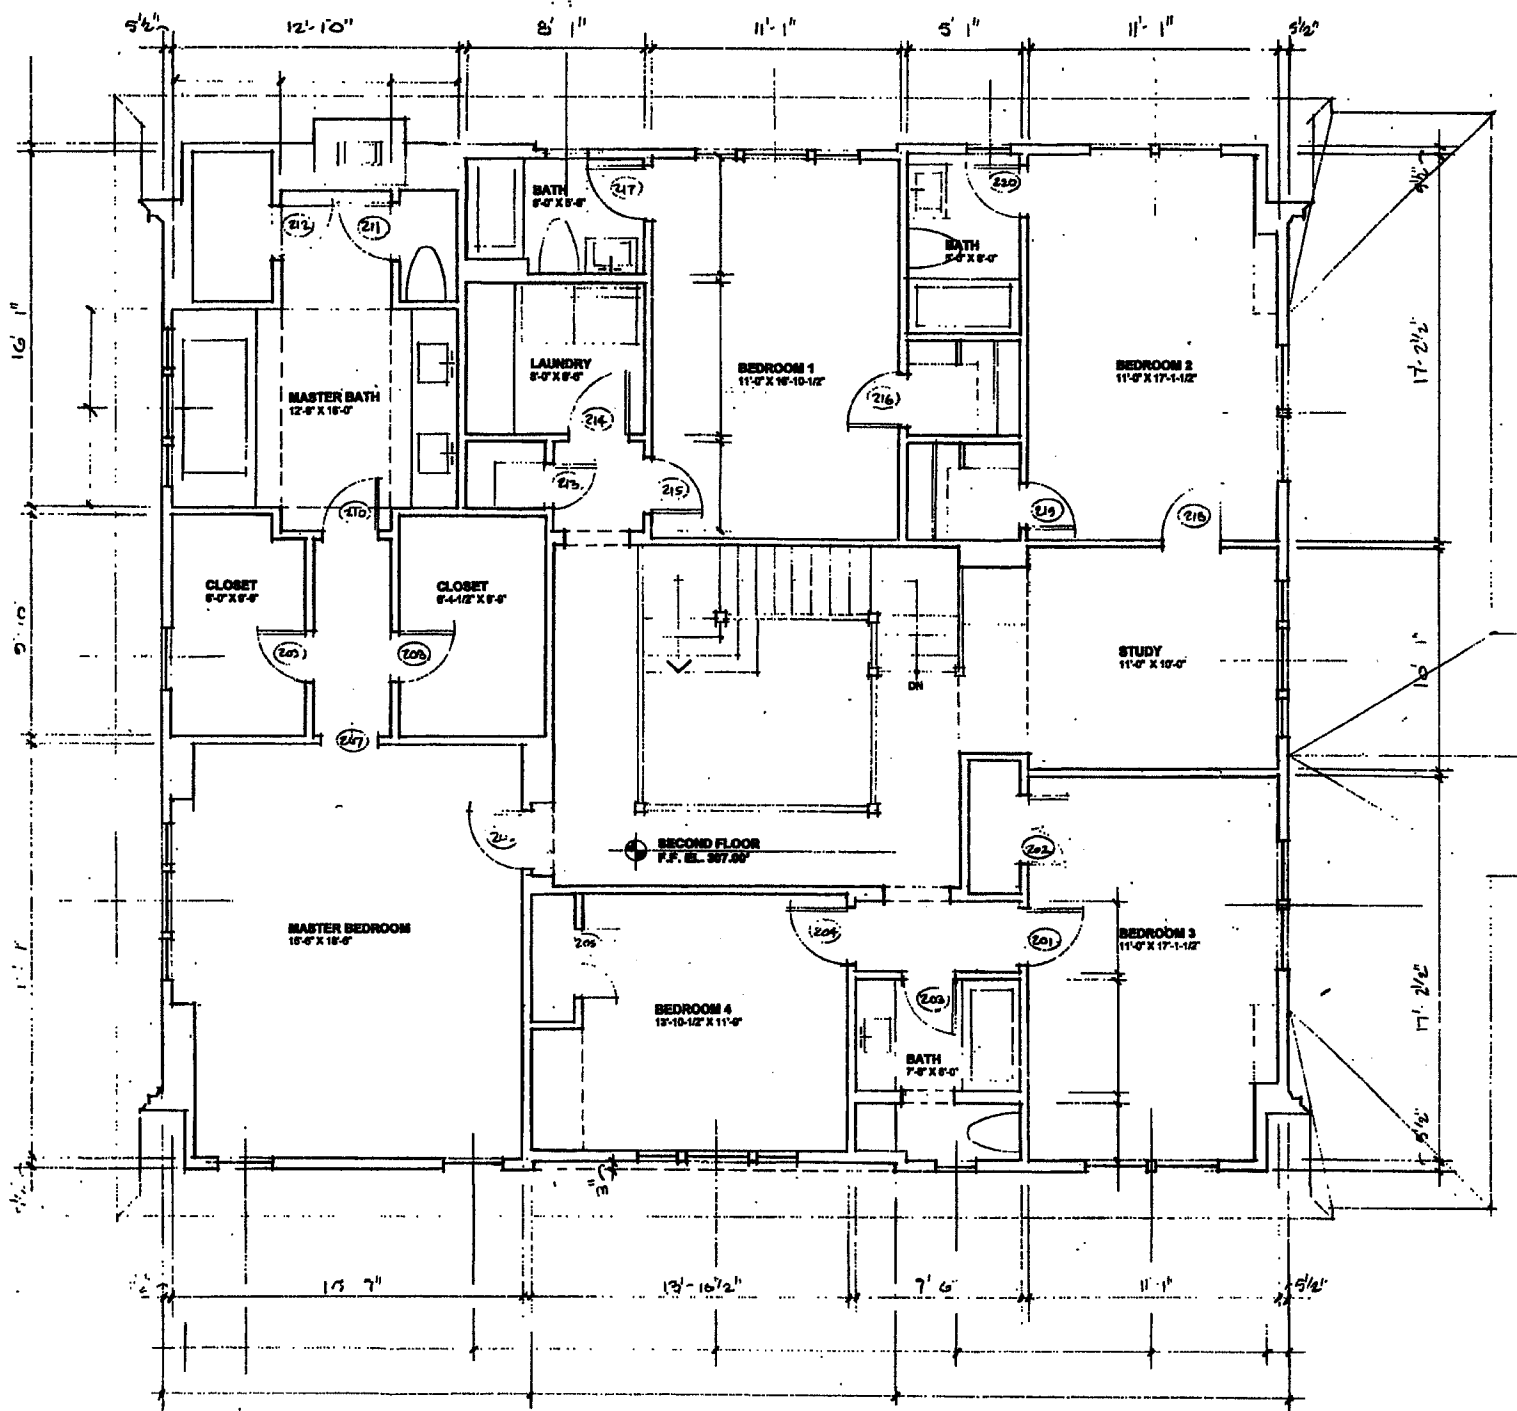

1  
A2.2

**SECOND FLOOR PLAN**

1/4" = 1'-0"

TITLE:

SCALE:


DATE

**5220 NAHANT STREET**  
BETHESDA, MARYLAND 20816

RASVIC CONSTRUCTION  
5200 RIVER ROAD  
BETHESDA, MD 20816  
(301) 986-6900

FREDERICK TAYLOR, AI  
1433 OTIS STREET NE  
WASHINGTON DC, 20017  
(202) 635-8087

**A2.2**

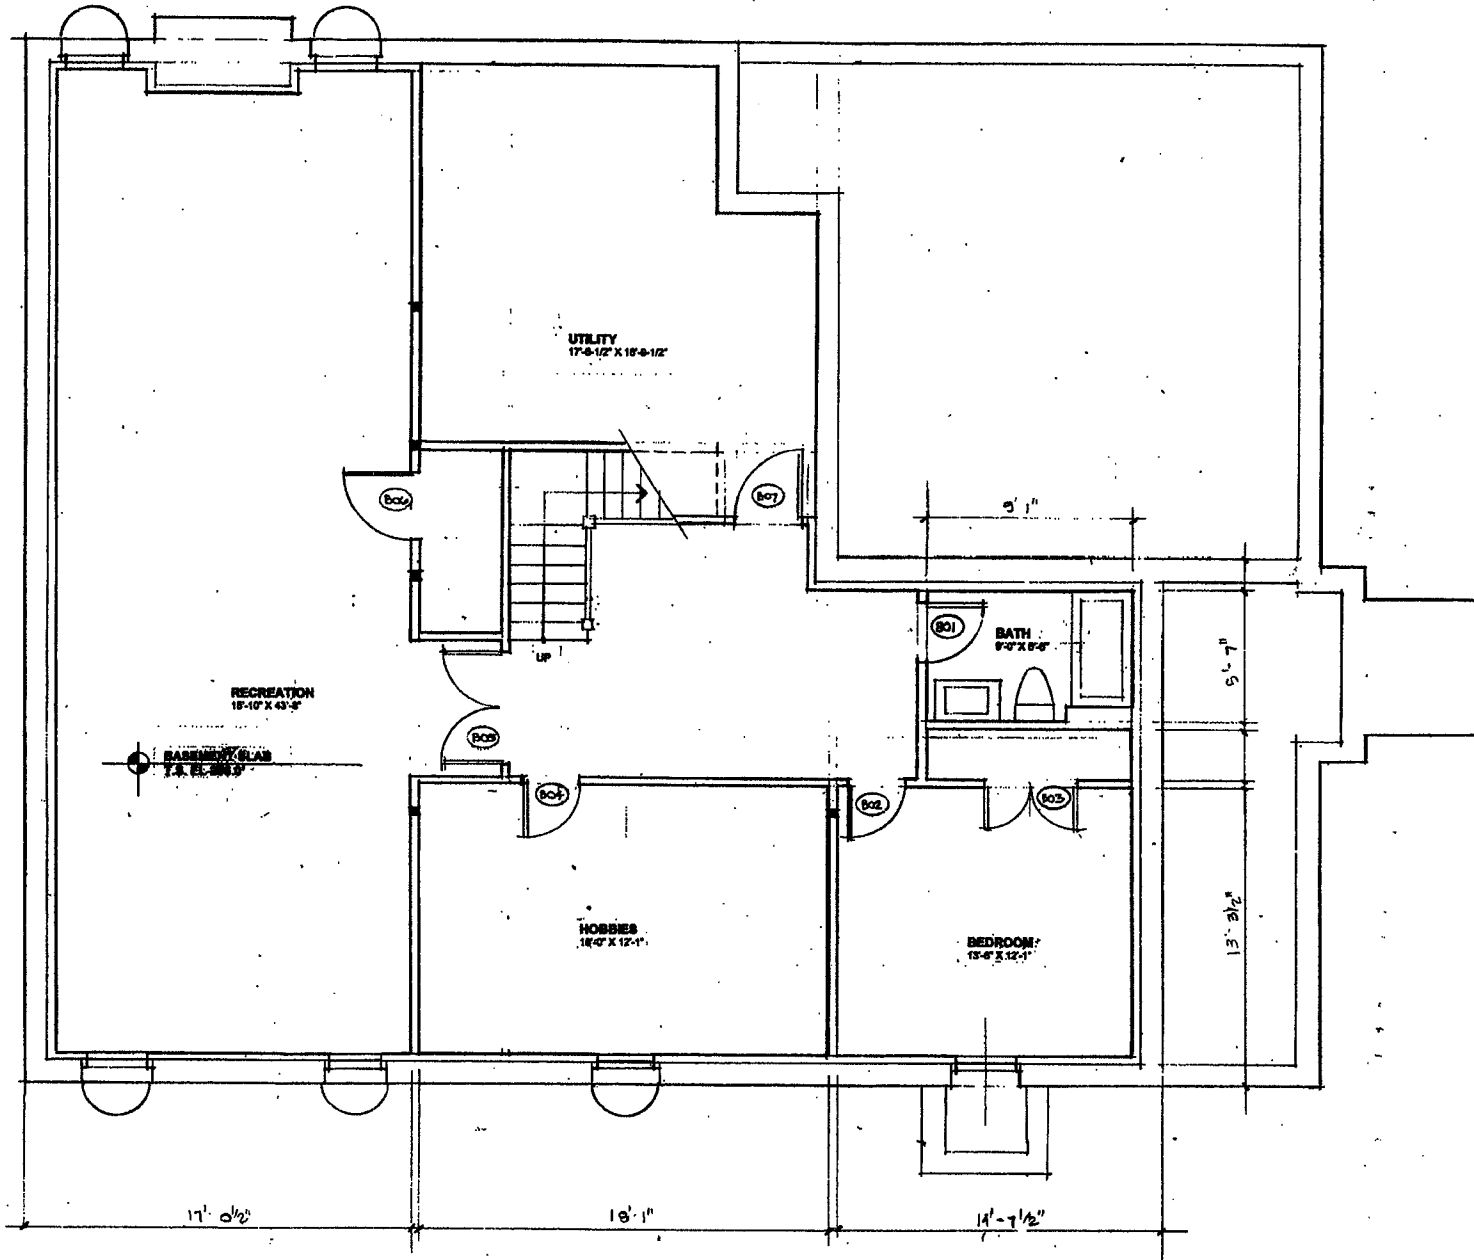

1 LOWER LEVEL PLAN  
 A2.0 1/4" = 1'-0"

FREDERICK TAYLOR, AI  
 1433 OTIS STREET NE  
 WASHINGTON DC, 20017  
 (202) 635-8087

RASEVIC CONSTRUCTION  
 5200 RIVER ROAD  
 BETHESDA, MD 20816  
 (301) 986-6900

5220 NAHANT STREET  
 BETHESDA, MARYLAND 20816

TITLE: \_\_\_\_\_ DATE: \_\_\_\_\_  
 SCALE: \_\_\_\_\_

A2.0